

Prisma coated half-round profiled cladding sloped to match pitch of roof  
Colour: Silver

Polycarbonate glazed galvanised steel canopies

sign


sign

sign

**ARTHUR ROAD ELEVATION - NORTH**  
Scale 1:125

Prisma coated fascia, gutters and rainwater pipes  
Colour: Silver

Buff stock facing brick to match brickwork on adjacent residential terraces

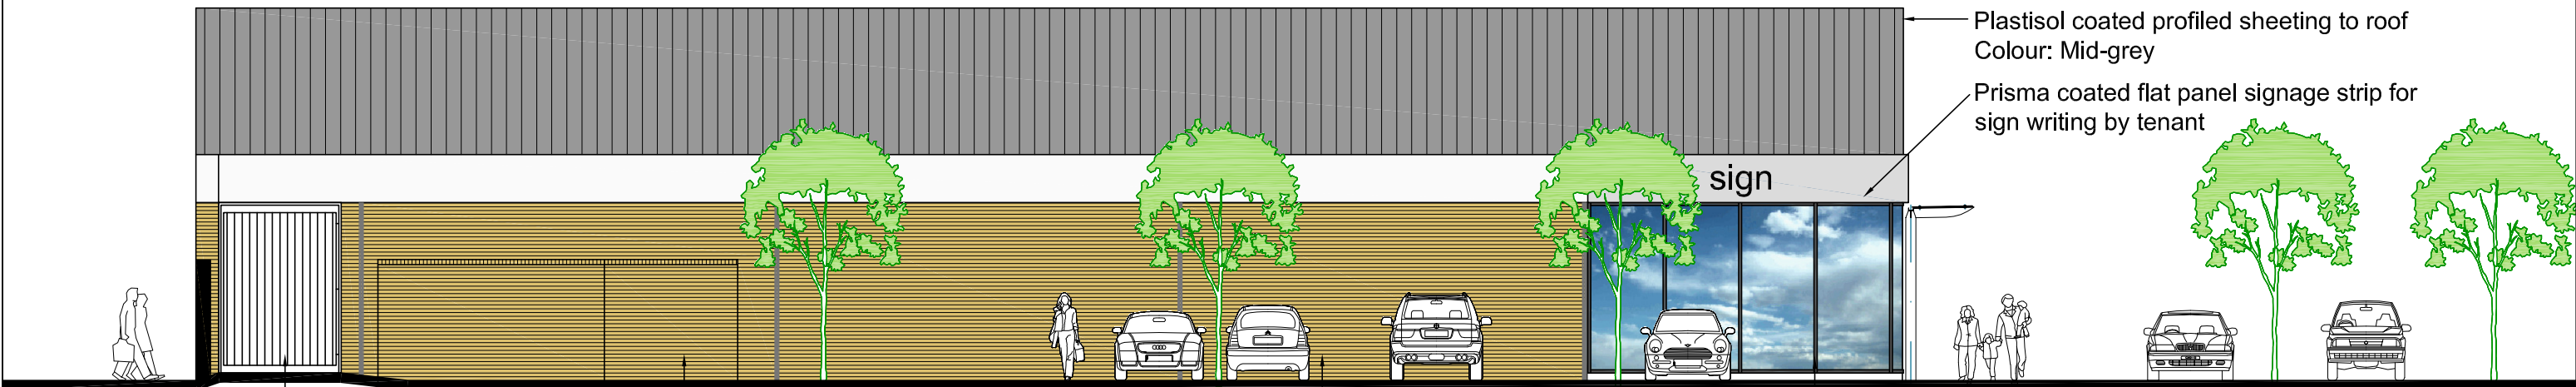

Plastisol coated profiled sheeting to roof  
Colour: Mid-grey

Prisma coated flat panel signage strip for sign writing by tenant

sign

Gate to loading bay

Buff stock facing brick to plant and refuse enclosure, to match brickwork on adjacent residential terraces

Buff stock facing brick to match brickwork on adjacent residential terraces

Polyester powder coated aluminium framed double glazed shopfronts  
Colour: Silver

**ALMA ROAD ELEVATION - EAST**  
Scale 1:125

**PLANNING**

Revisions  
Job Title  
**ALTERATIONS TO CREATE  
3 RETAIL UNITS**  
Location  
**A.A.CLARK GARAGE  
ARTHUR ROAD, WINDSOR**  
Drawing Title  
**ELEVATIONS 1**

Date 29/09/09  
Scale 1:125 at A3  
Checked

ALL DIMENSIONS TO BE CHECKED ON SITE. DO NOT SCALE  
COPYRIGHT & INTELLECTUAL PROPERTY RIGHTS REMAIN WITH LANGLEY HALL ASSOCIATES LTD

**LHA** Royal Station Court, Twyford  
Reading, Berkshire, RG10 9NF  
Tel: 0118 932 0980 Fax: 0118 932 0981  
e-mail: [architecture@langley-hall.co.uk](mailto:architecture@langley-hall.co.uk)

Dwg no. 2735-104  
Revision

